


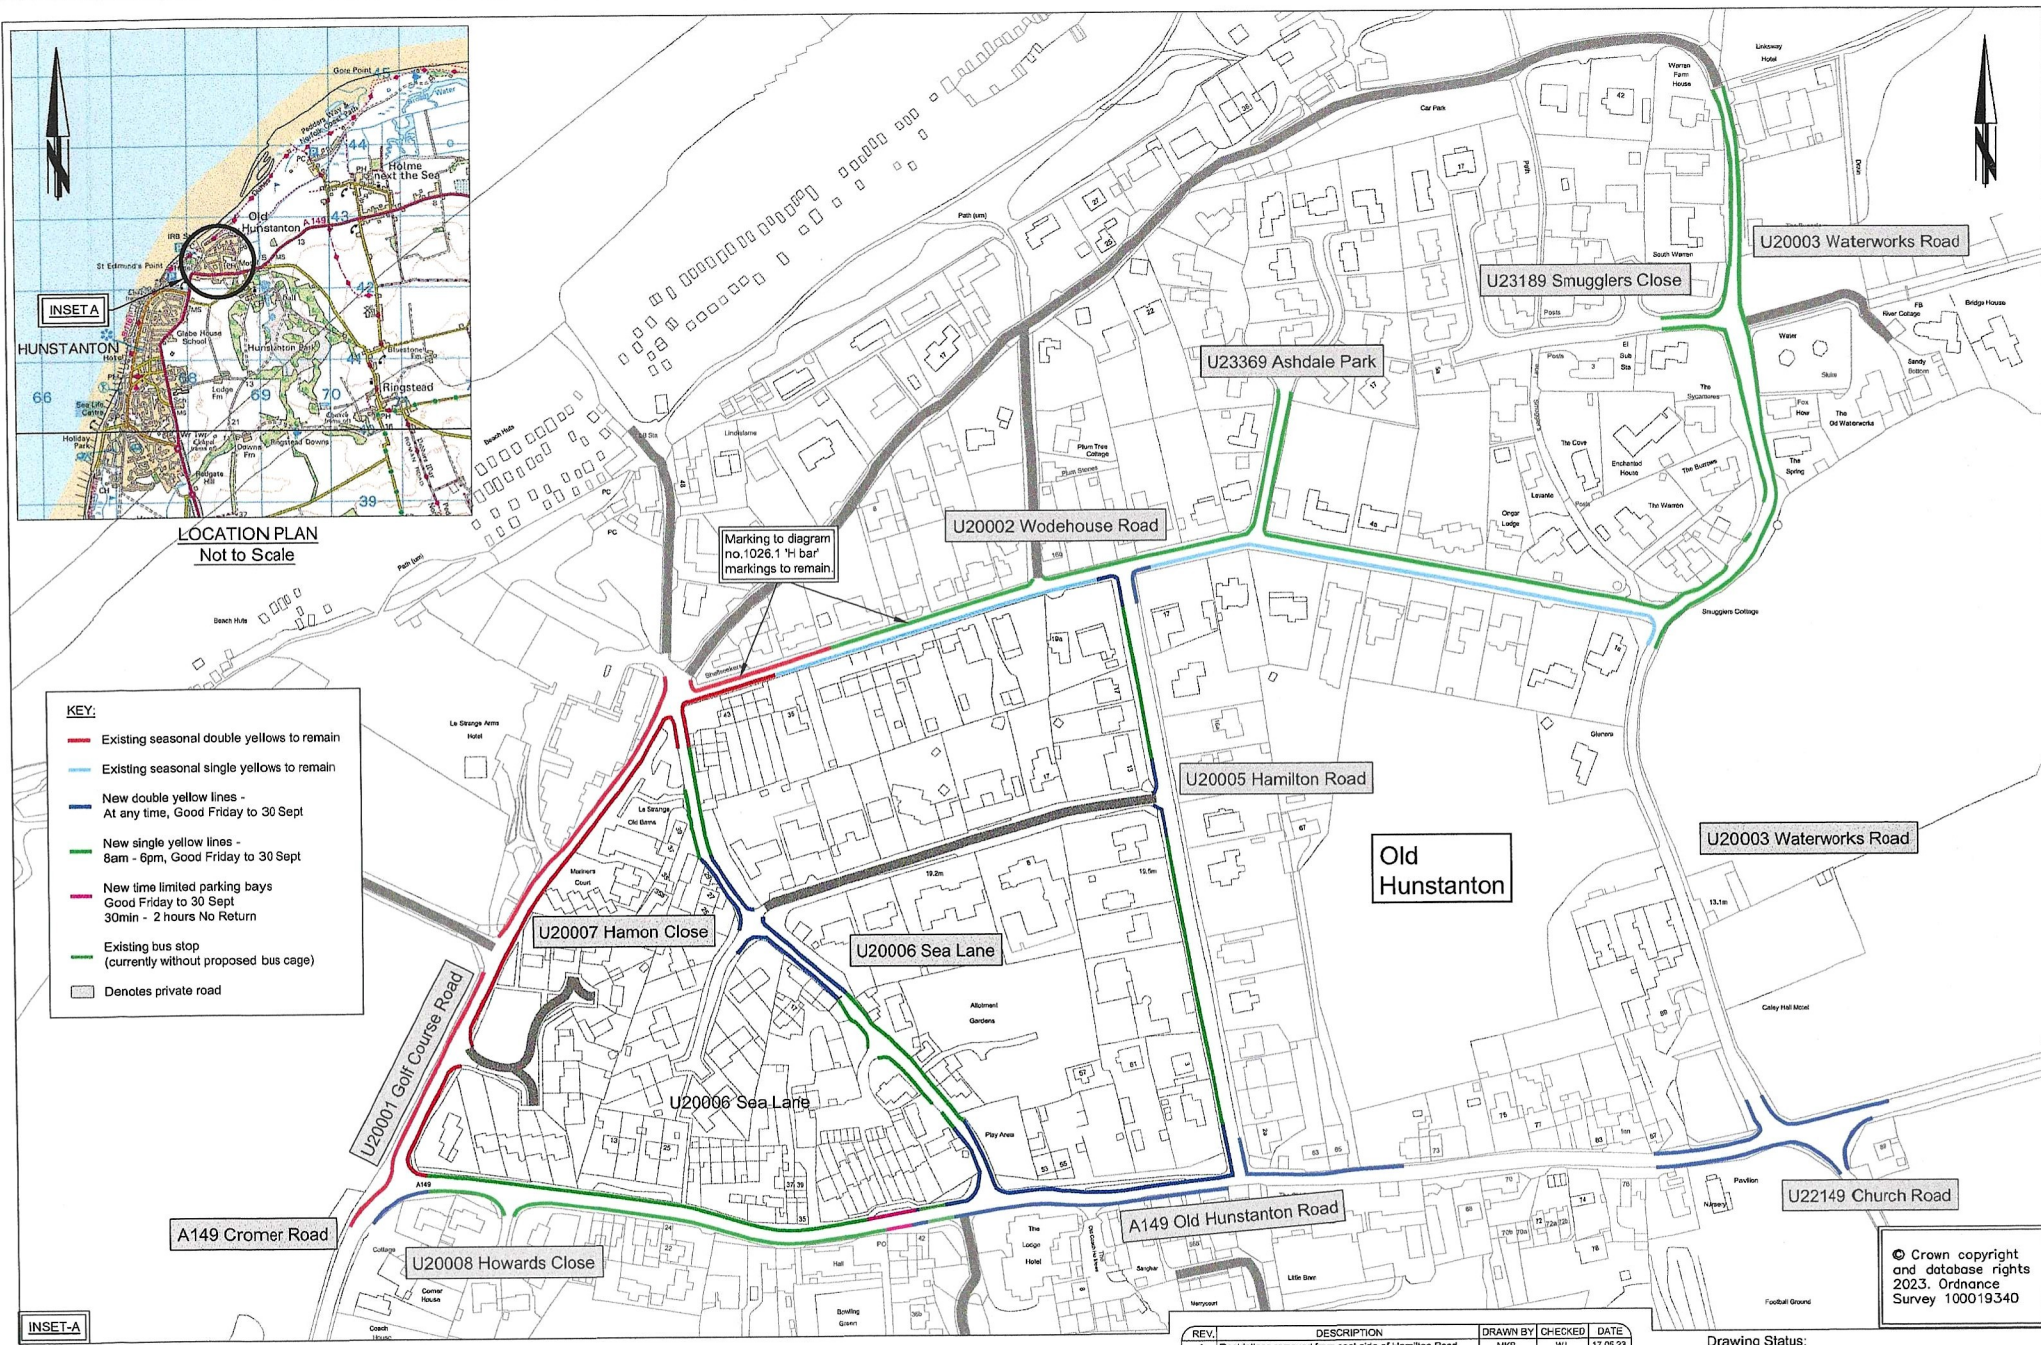

LOCATION PLAN
Not to Scale

- KEY:**
- Existing seasonal double yellows to remain
 - Existing seasonal single yellows to remain
 - New double yellow lines - At any time, Good Friday to 30 Sept
 - New single yellow lines - 8am - 6pm, Good Friday to 30 Sept
 - New time limited parking bays Good Friday to 30 Sept 30min - 2 hours No Return
 - Existing bus stop (currently without proposed bus cage)
 - Denotes private road

INSET-A



Tom McCabe
Executive Director of
Community and Environmental Services
Norfolk County Council
County Hall, Martineau Lane
Norwich NR1 2SG

DRAWING TITLE
PJA087 Old Hunstanton
Consultation Plan

REV.	DESCRIPTION	DRAWN BY	CHECKED	DATE
A	Restrictions removed from east side of Hamilton Road.	MKB	WJ	17.05.23
B	Plan amended following Parish and NCC joint site meeting.	MKB	WJ	22.05.23
C	Minor revision to extend double yellow lines to Number 69 Old Hunstanton Road (A149) and note change.	MKB	WJ	25.10.23
D	Drawing issued for Statutory Consultation.			20.03.24
E	Loading/Unloading restrictions removed and parking spaces note removed.	MKB		04.07.24

Drawing Status:				DRAWING No.	
SURVEYED BY	OS	2023		PJA087-HP3-SC-001	
DESIGNED BY	JC	01/23		PROJECT TITLE	
DRAWN BY	JC	01/23		Old Hunstanton TRO's Consultation Plan	
CHECKED BY	WJ	01/23		SCALE	FILE No.
				NTS @A2	PJA087

© Crown copyright
and database rights
Survey 100019340